


FENTON STREET BIKEWAY IMPROVEMENTS SOUTHERN SEGMENT - GIST AVENUE TO WAYNE AVENUE

ALTERNATIVE E

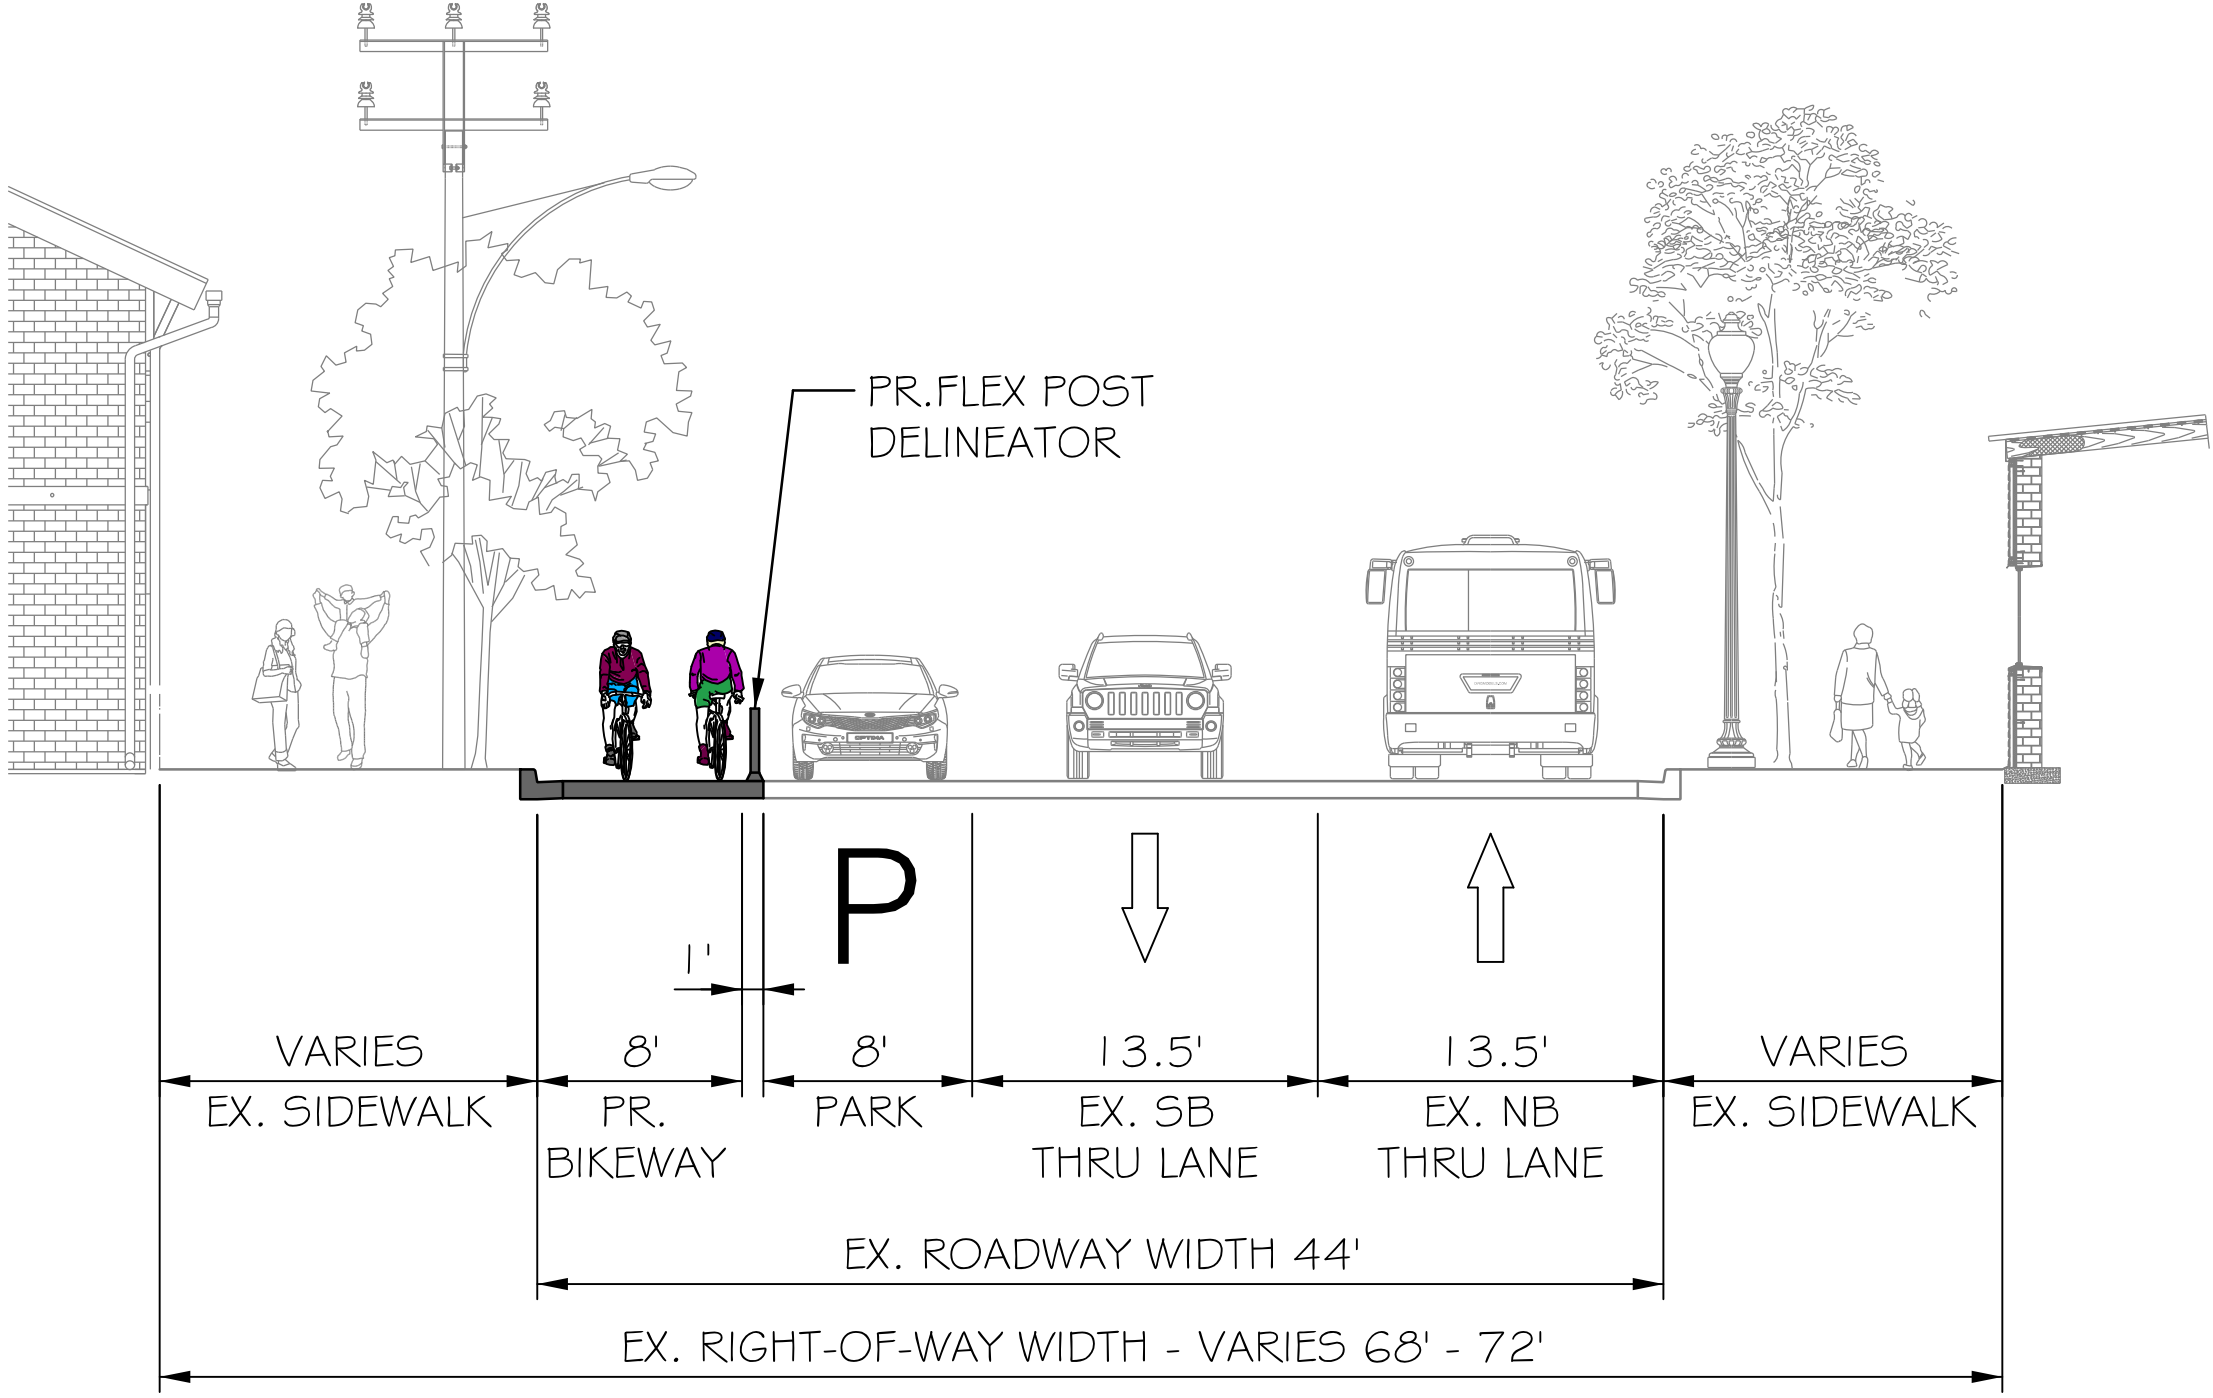

- 8' TWO-WAY BIKEWAY
- MAINTAIN EXISTING CURBS
- REMOVE TWO-WAY LEFT-TURN LANE
- REMOVE NB PARKING

