


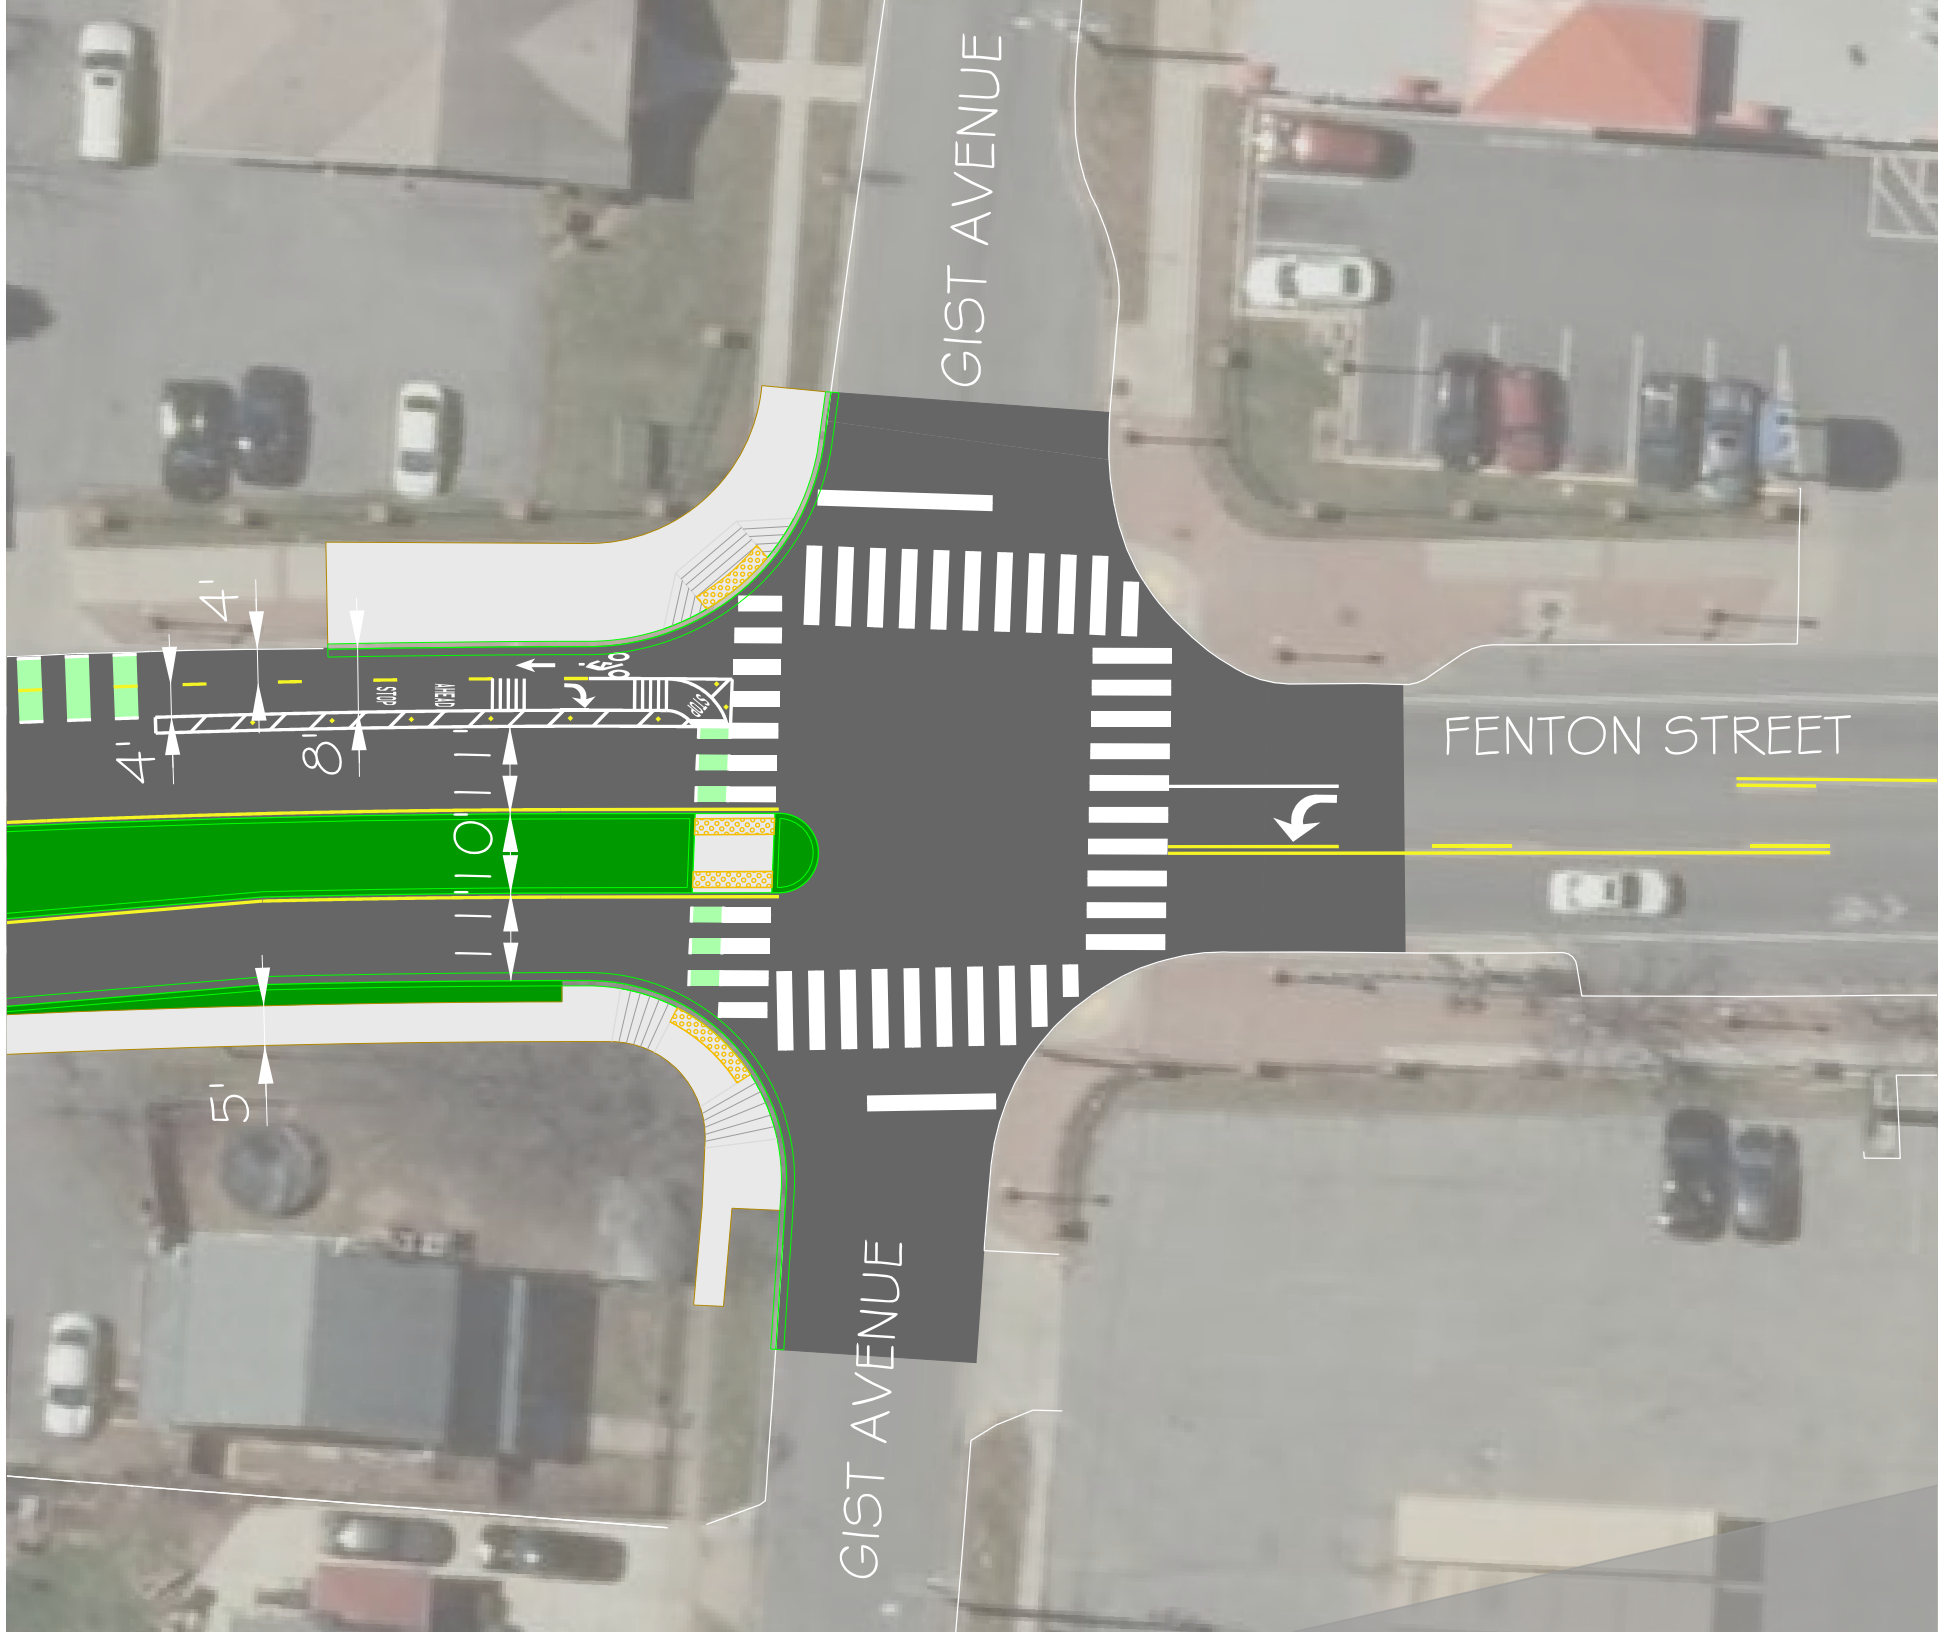

GIST AVENUE

FENTON STREET

GIST AVENUE

4'

4'

8'

10'

5'

15'00"

10'00"

6'60"